


front (west) elevation

proposed exterior finishes

ELEMENT	DESCRIPTION	CONSTRUCTION	COLOR
ROOF	SARNAFIL 6410' GLUE DOWN ROOFING MEMBRANE (80#)	ROOFING MEMBRANE OVER 15# FELT V8 OVER 1/2" DENSDECK RATED FIRE DEMI FIBER BD OVER 5/8" TECH-SHIELD RADIANT BARRIER PLYWD ROOF SHT'G OVER PRE-MFR ROOF TRUSSES W/R-38 INSUL	WHITE
FASCIA DETAIL @ ALL O/H EAVES	4" DRIP EDGE OVER SOCOMI-LAM FASCIA BD	4" COPPER DRIP EDGE OVER 1 1/4" x2x8 SOCOMI-LAM FASCIA (SMOOTH FACE) (USE DRIP EDGE ONLY WHERE NO O/H OCCURS AT ROOF 'D')	COPPER SHT MTL TAN OR MOSS GREEN
EAVE SOFFITS	HARDI SOFFIT @ ALL EAVE SOFFITS (ENCLOSED)	SEE TYPICAL EAVE DETAIL	TAN
SIDING	'LA HABRE' (OR EQUAL) STUCCO (SAND FINISH)	2 COAT COLORED (OR PAINTED) STUCCO OVER METAL LATH & 15# FELT V8 OVER R-5 INSULATION BD OVER 3/8" CDX OR OSB SHT'G	TAN OR MOSS GREEN
	'CULTURED STONE' (OR EQUAL) WEATHERED EDGE LEDGESTONE (PER OWNER)	STONE VENEER OVER SCRATCH COAT OVER LATH & 15# FELT V8 OVER 3/8" CDX OR OSB SHT'G	NATURAL EARTH TONES
	'BORAL' COMPOSITE CHANNEL LAP SIDING (PAINTED)	LAP SIDING OVER 15# FELT V8 OVER 3/8" CDX OR OSB SHT'G	BROWN
TRIMS	AT STUCCO	EASED RADIUS TO ALL WDW'S & DOOR OPENINGS 1 1/2" FOAM BANDING AS SHOWN AT PLAN	TAN OR MOSS GREEN
	AT STONE VENEER	ABUTT STONE DIRECTLY TO WINDOW & DOOR OPENINGS USE CAP STONE AT ALL WALL & PEDESTAL CAPS	NATURAL EARTH TONES
DECKS & RAILINGS	2x PREMIUM (CLEAR HEART) REDWOOD 4" x 4" x 1/4" WELDED WIRE SCREEN (CATTLE FENCE)	PRE-TREAT ALL SIDES & ENDS OF DECK COMPONENTS W/'DECKSBACK' (OR EQUAL) DECK PRESERVATIVE PAINT WELDED WIRE SCREEN	NATURAL STAIN BLACK OR COPPER PAINT

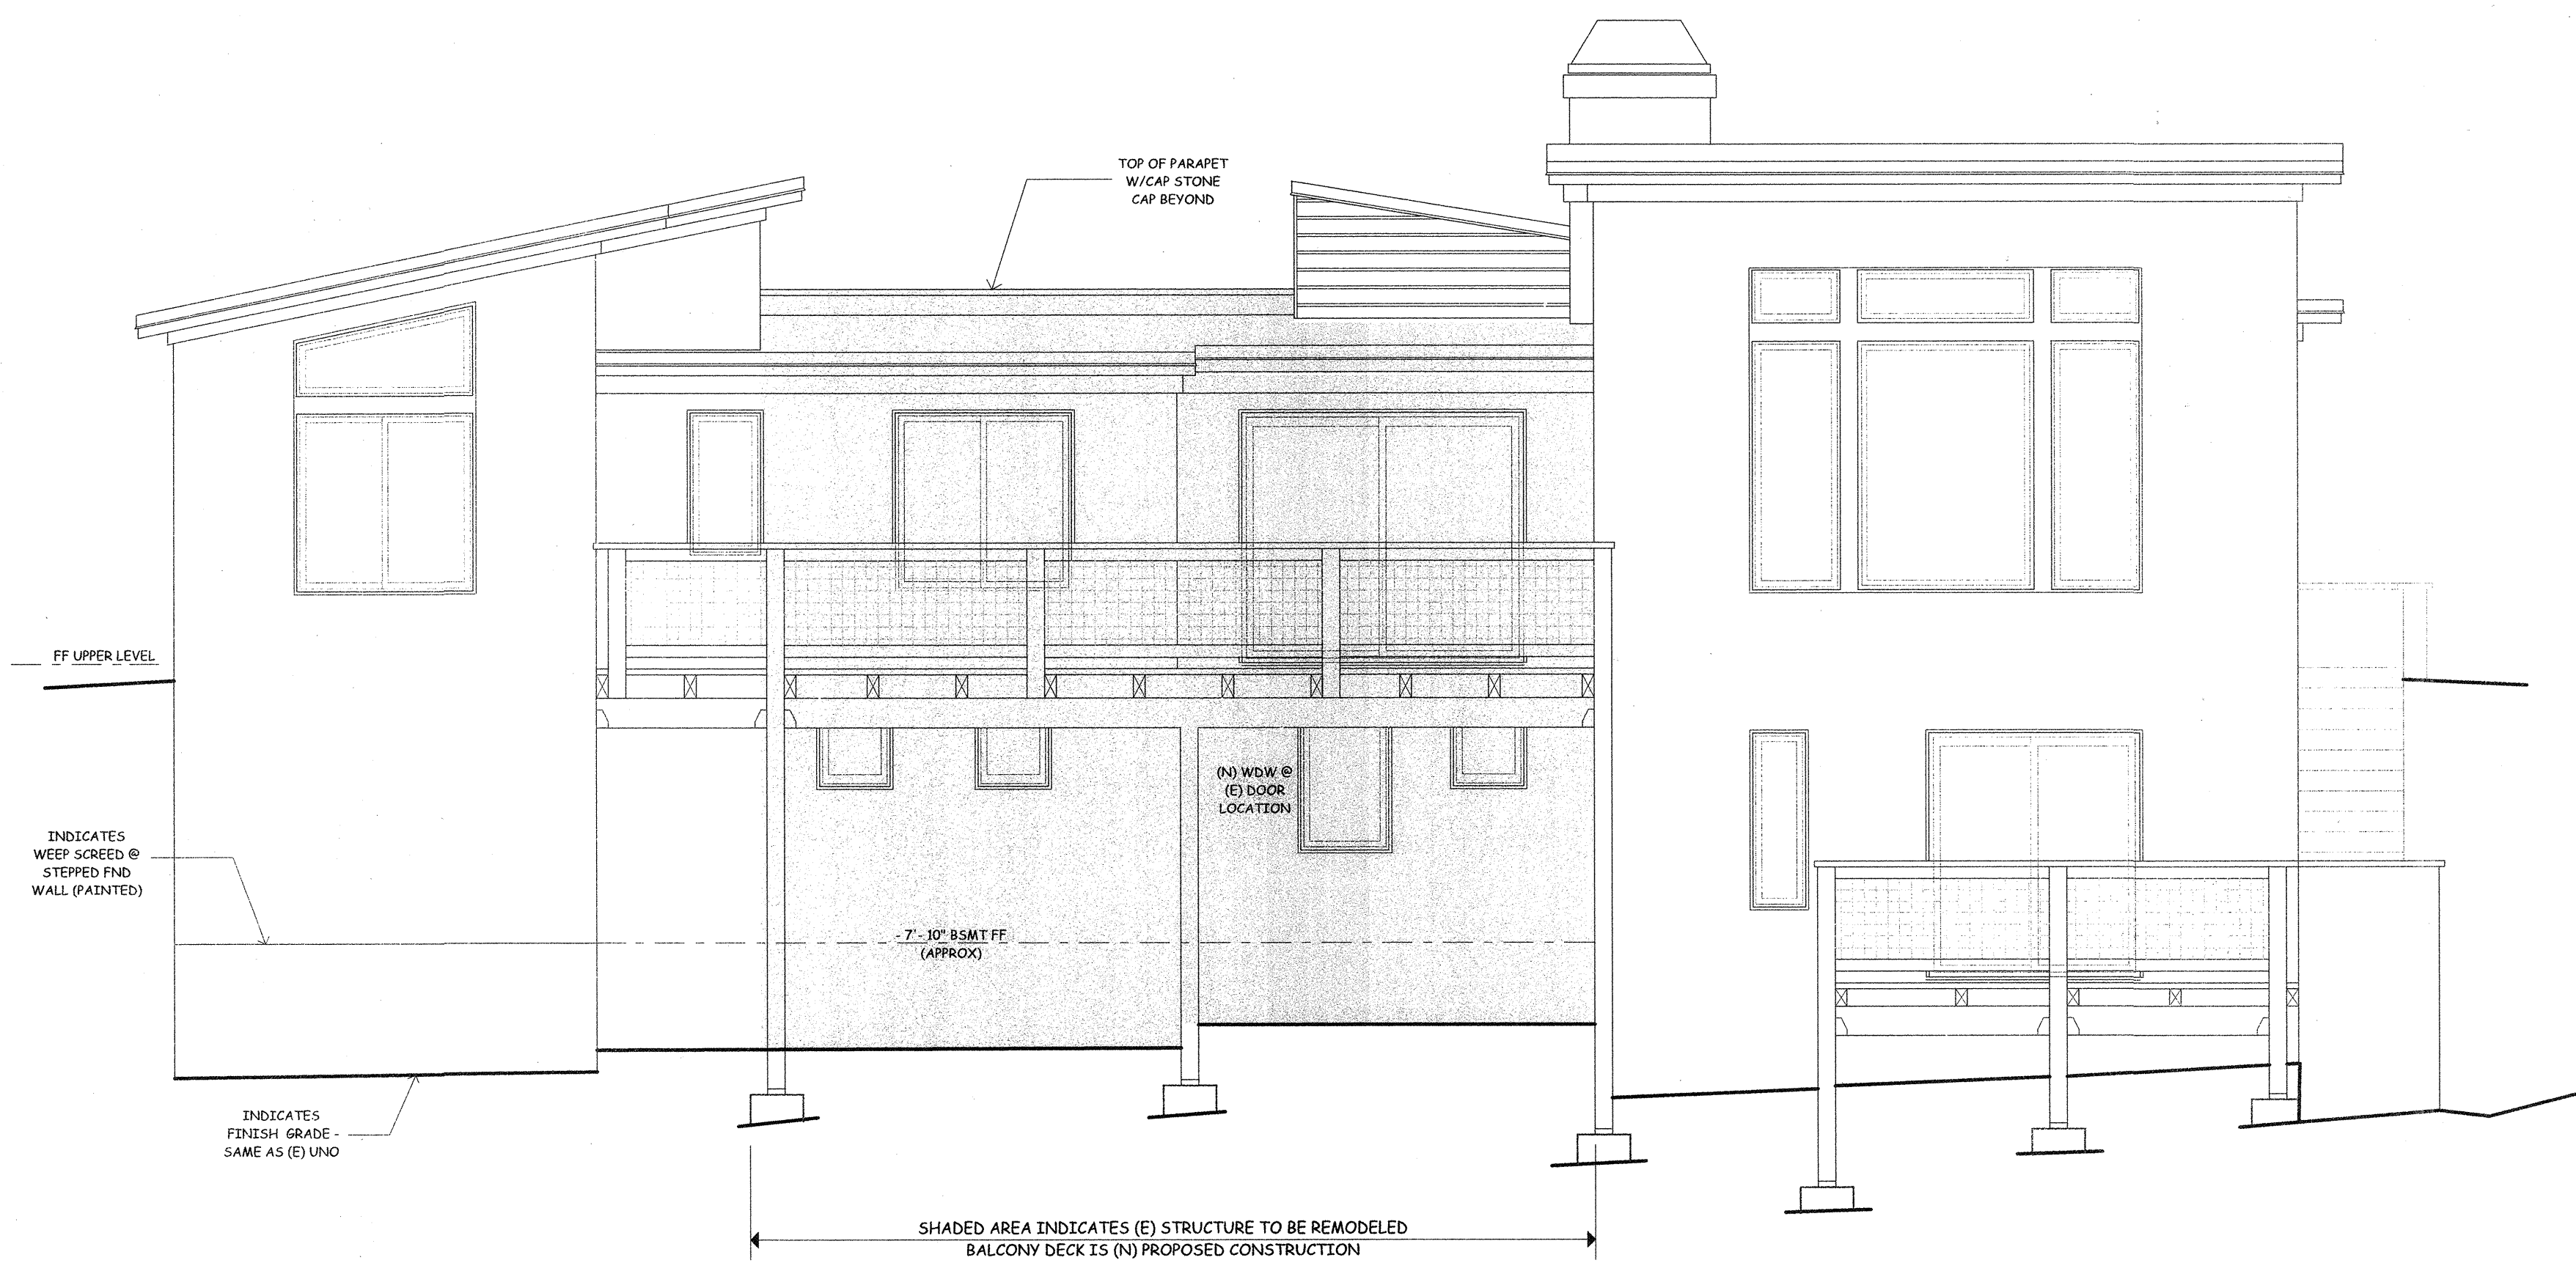

rear (east) elevation

furnari residence - proposed elevations
front (west) & rear (east)
proposed exterior finish schedule

REVISIONS	DATE

DR BY: kb
DATE: 10-7-16
SCALE: 1/4"=1'-0"
JOB: FURNARI
COPYRIGHT © - KURT BOWDEN 2016